




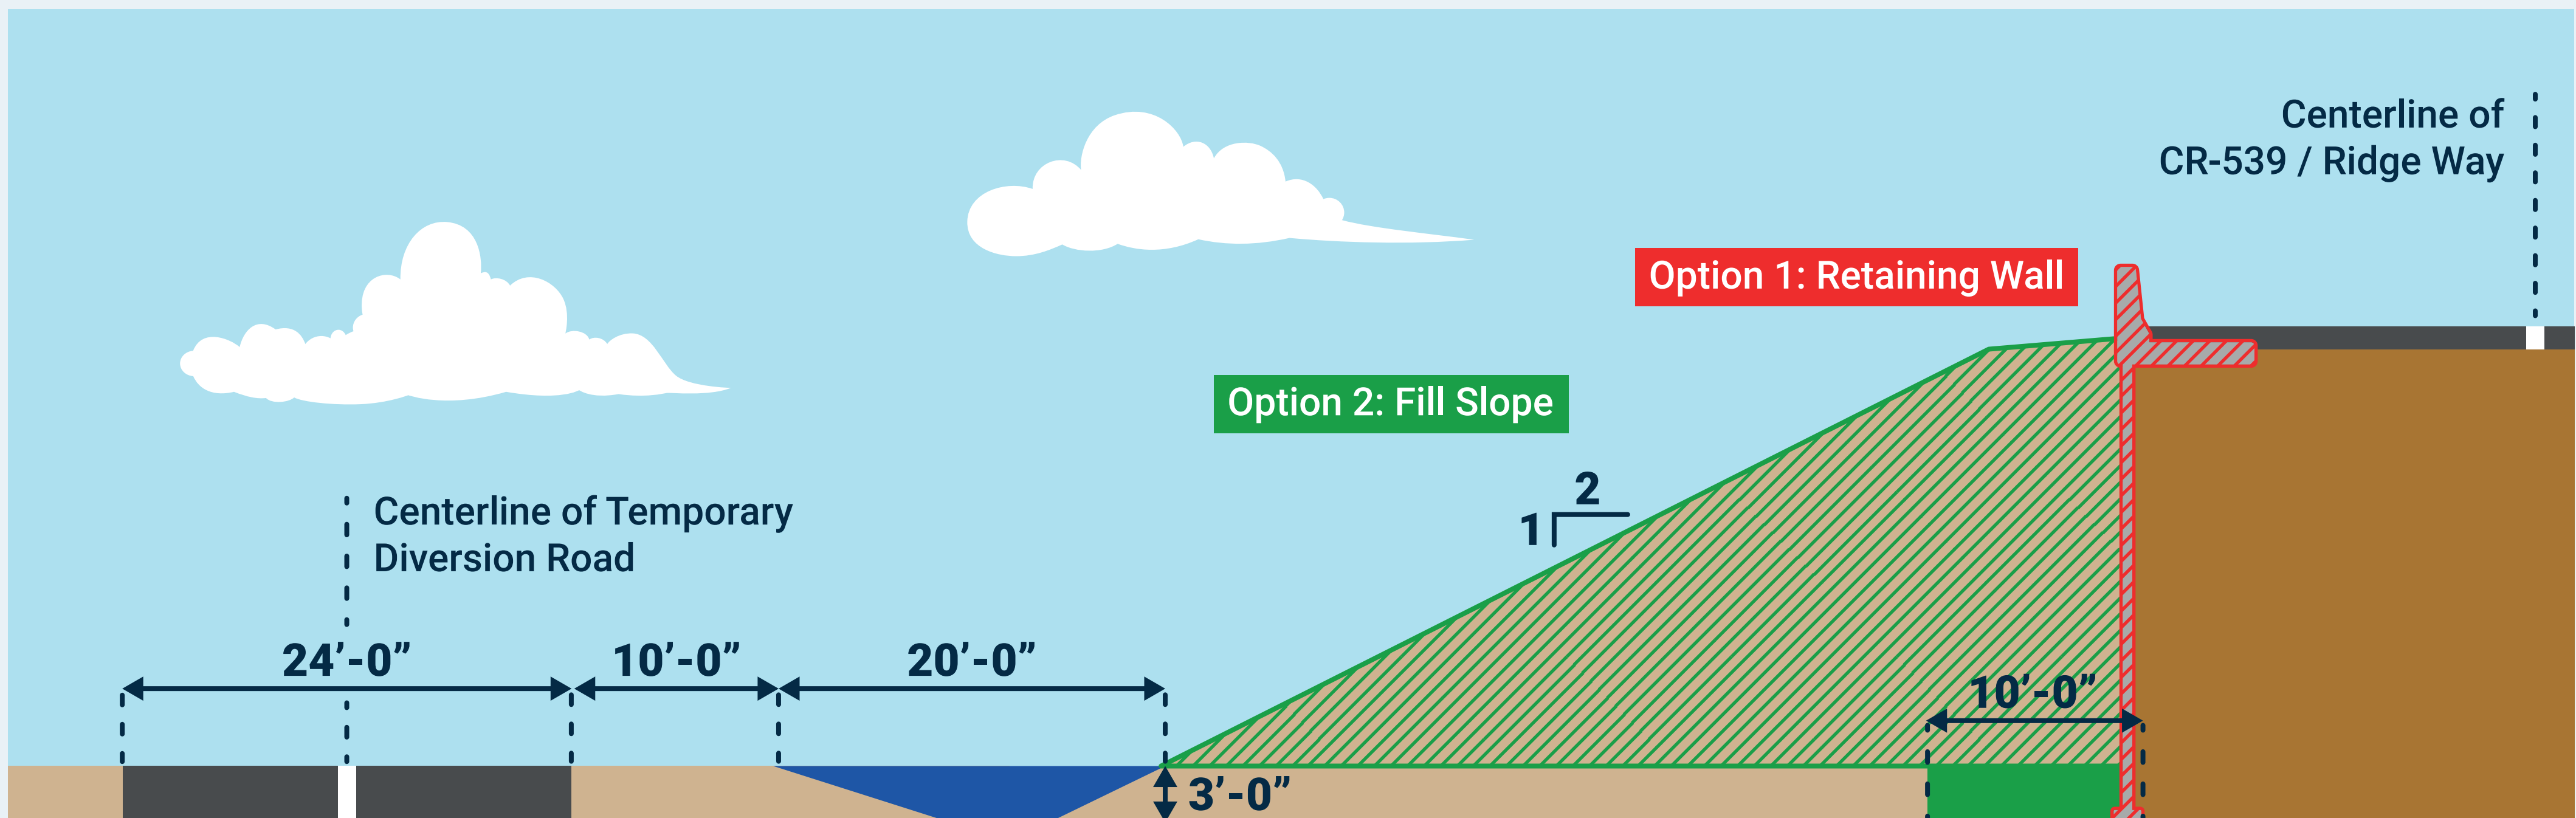


Preliminary Preferred Alternative — Bridge Construction, CR 539 Over JBMDL

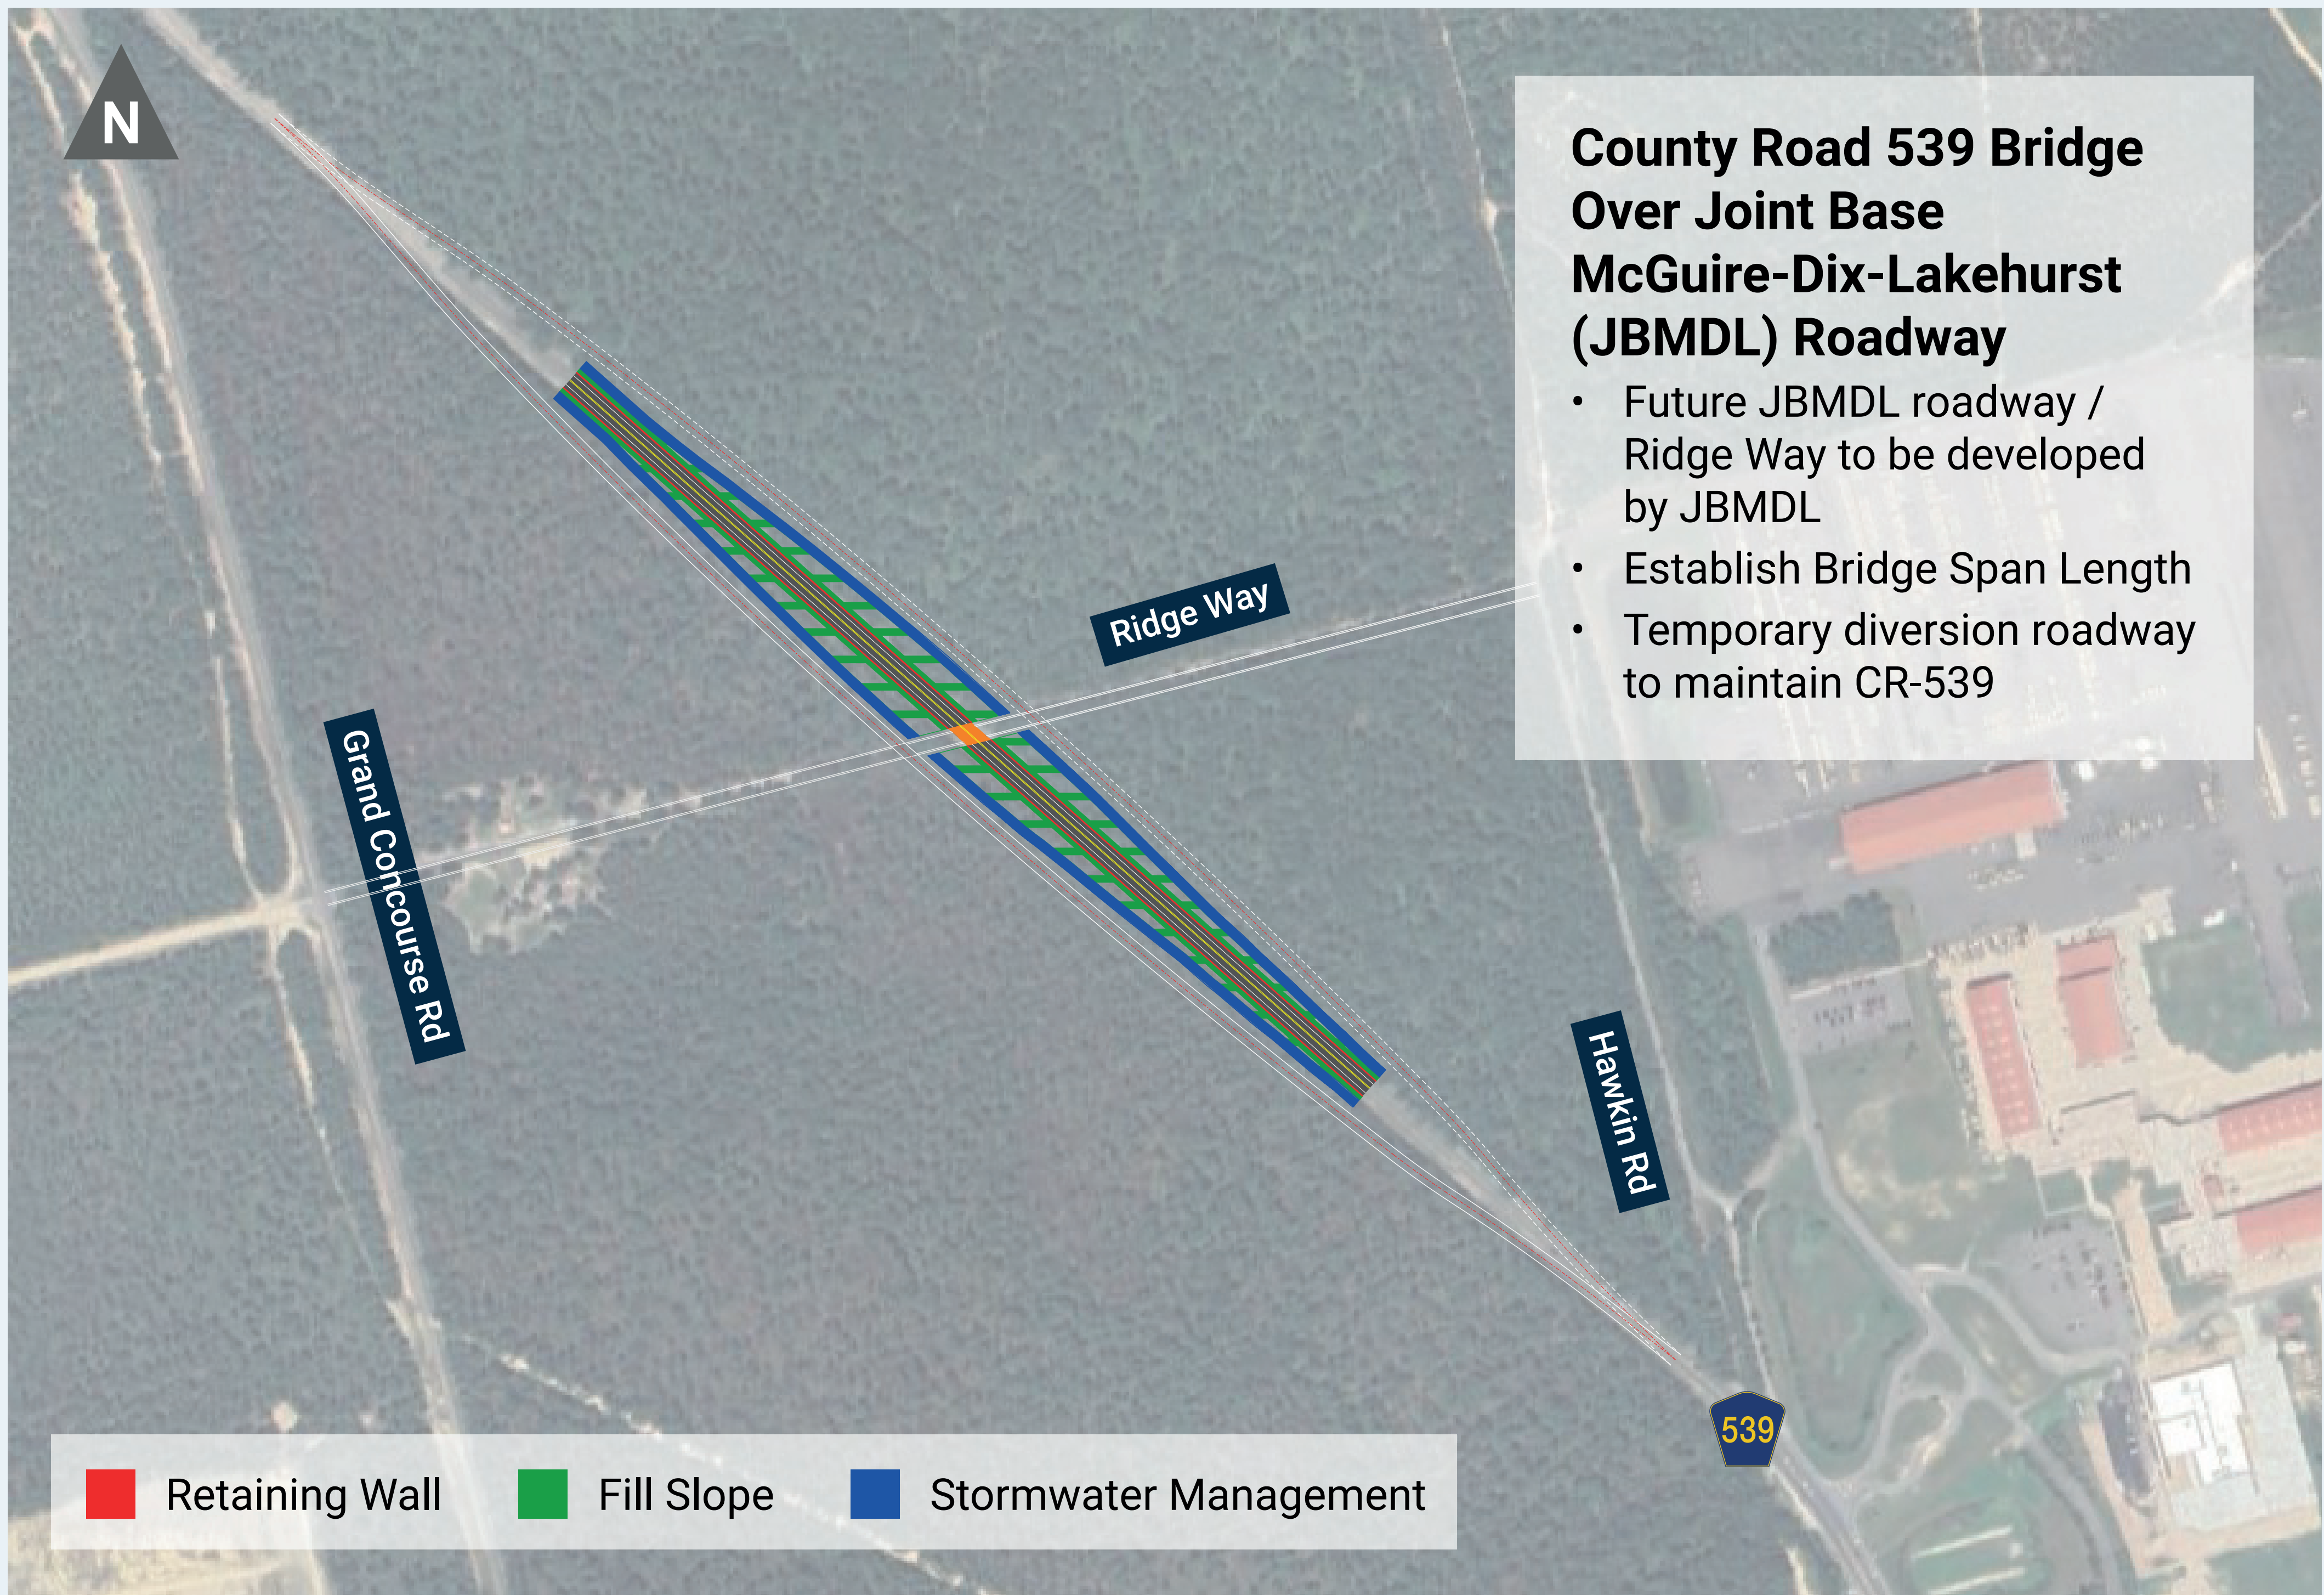



PLAN VIEW

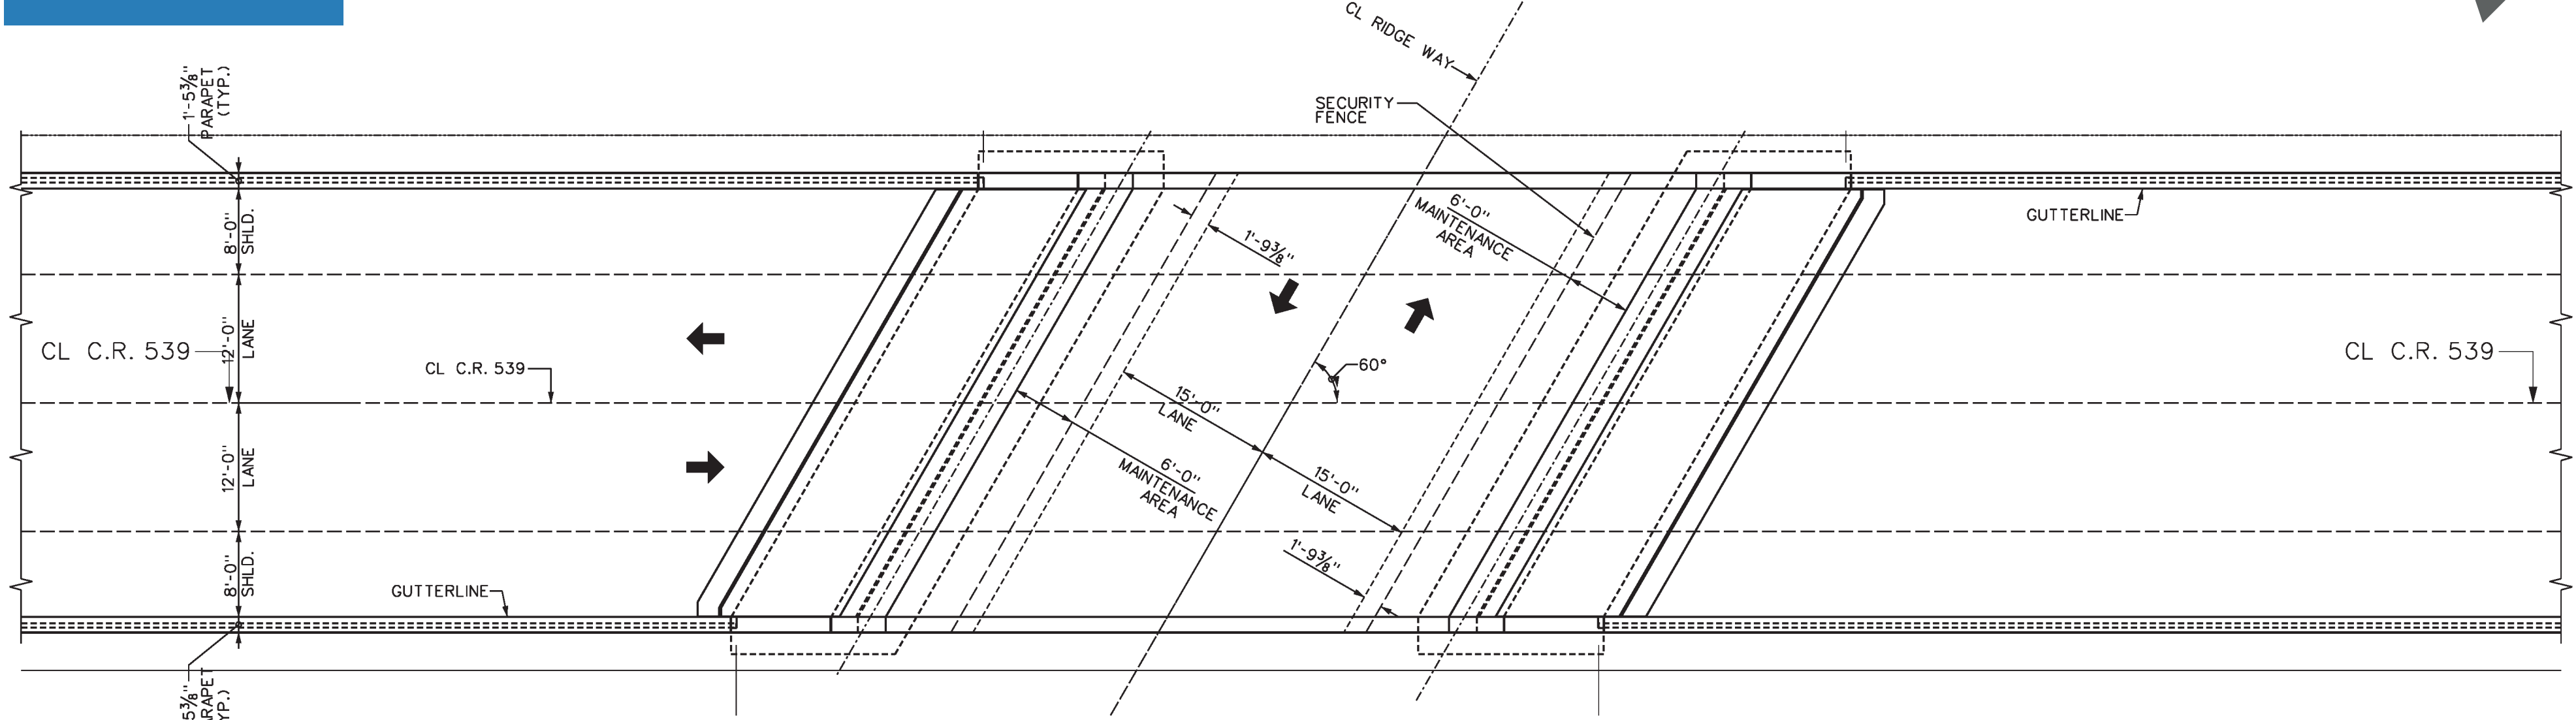

ELEVATION VIEW

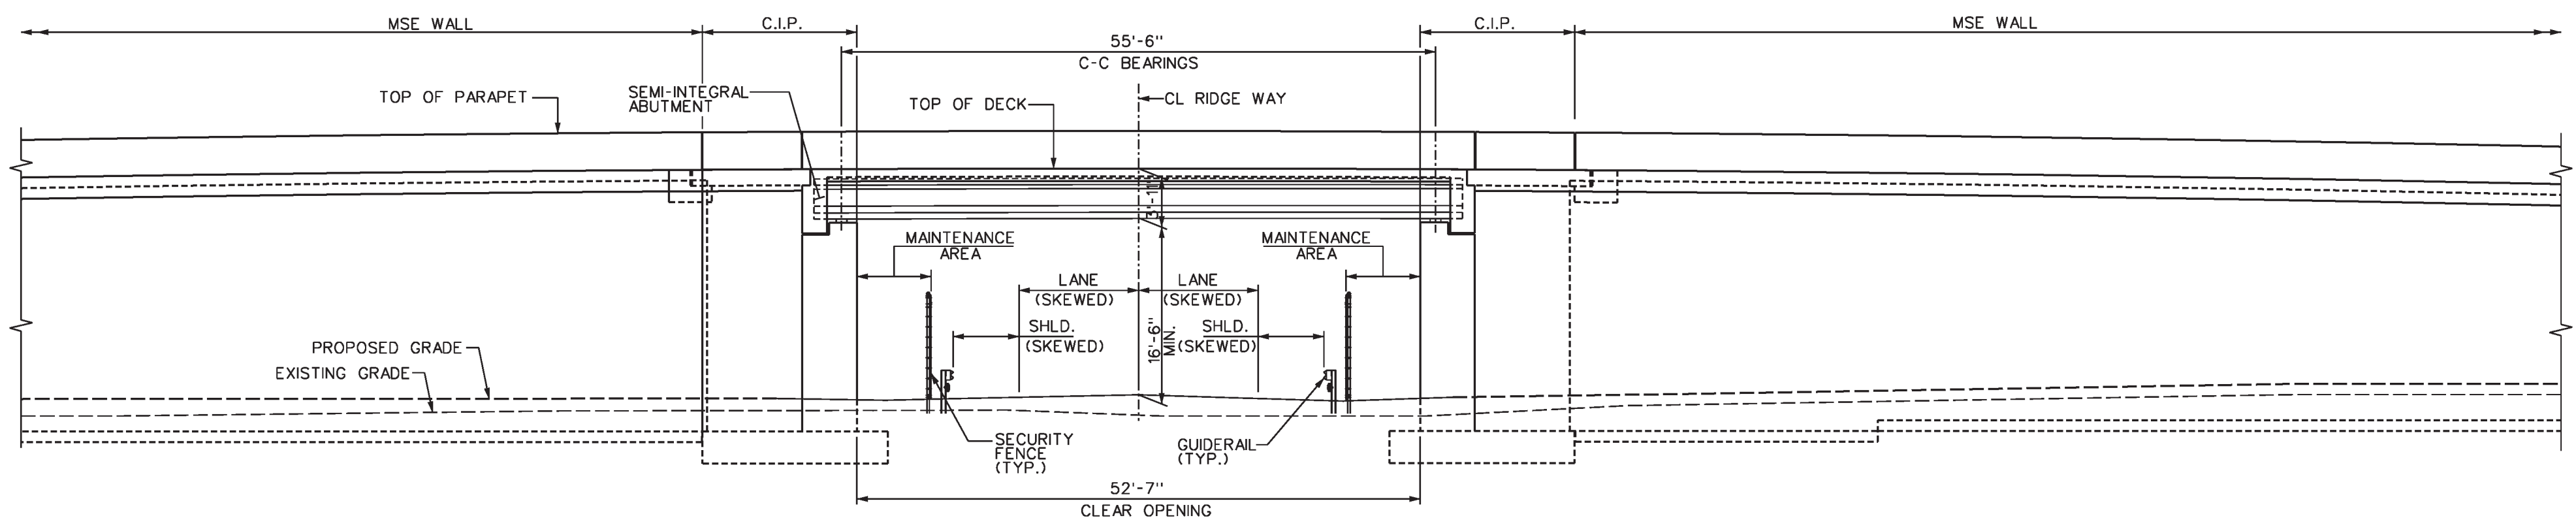

SECTION VIEW

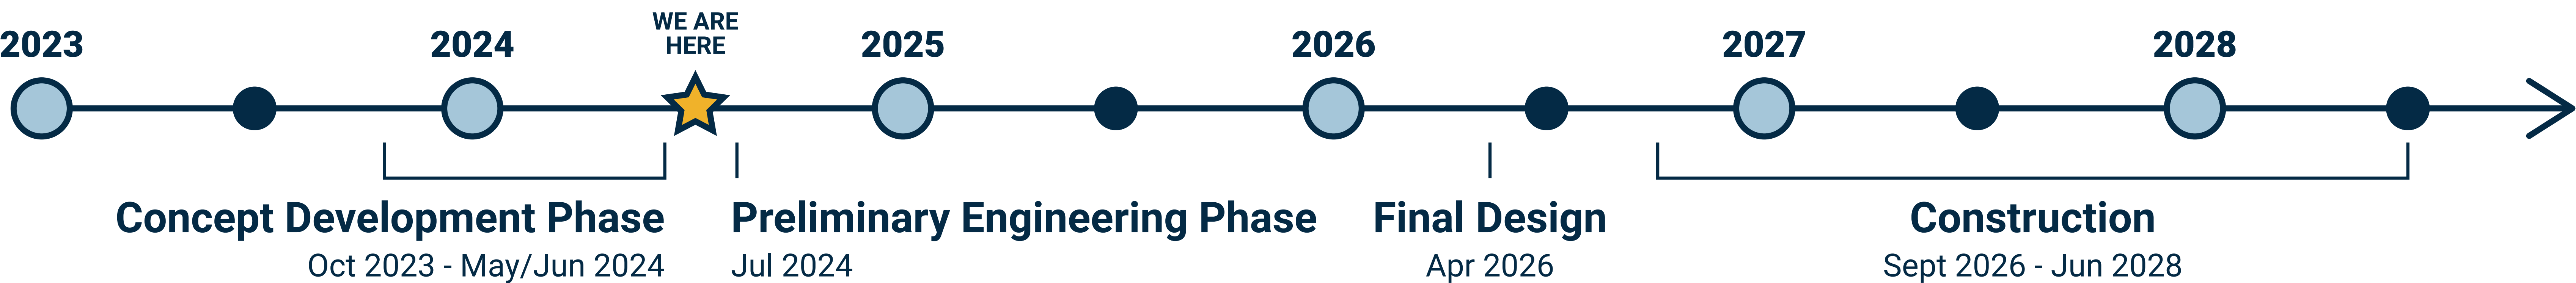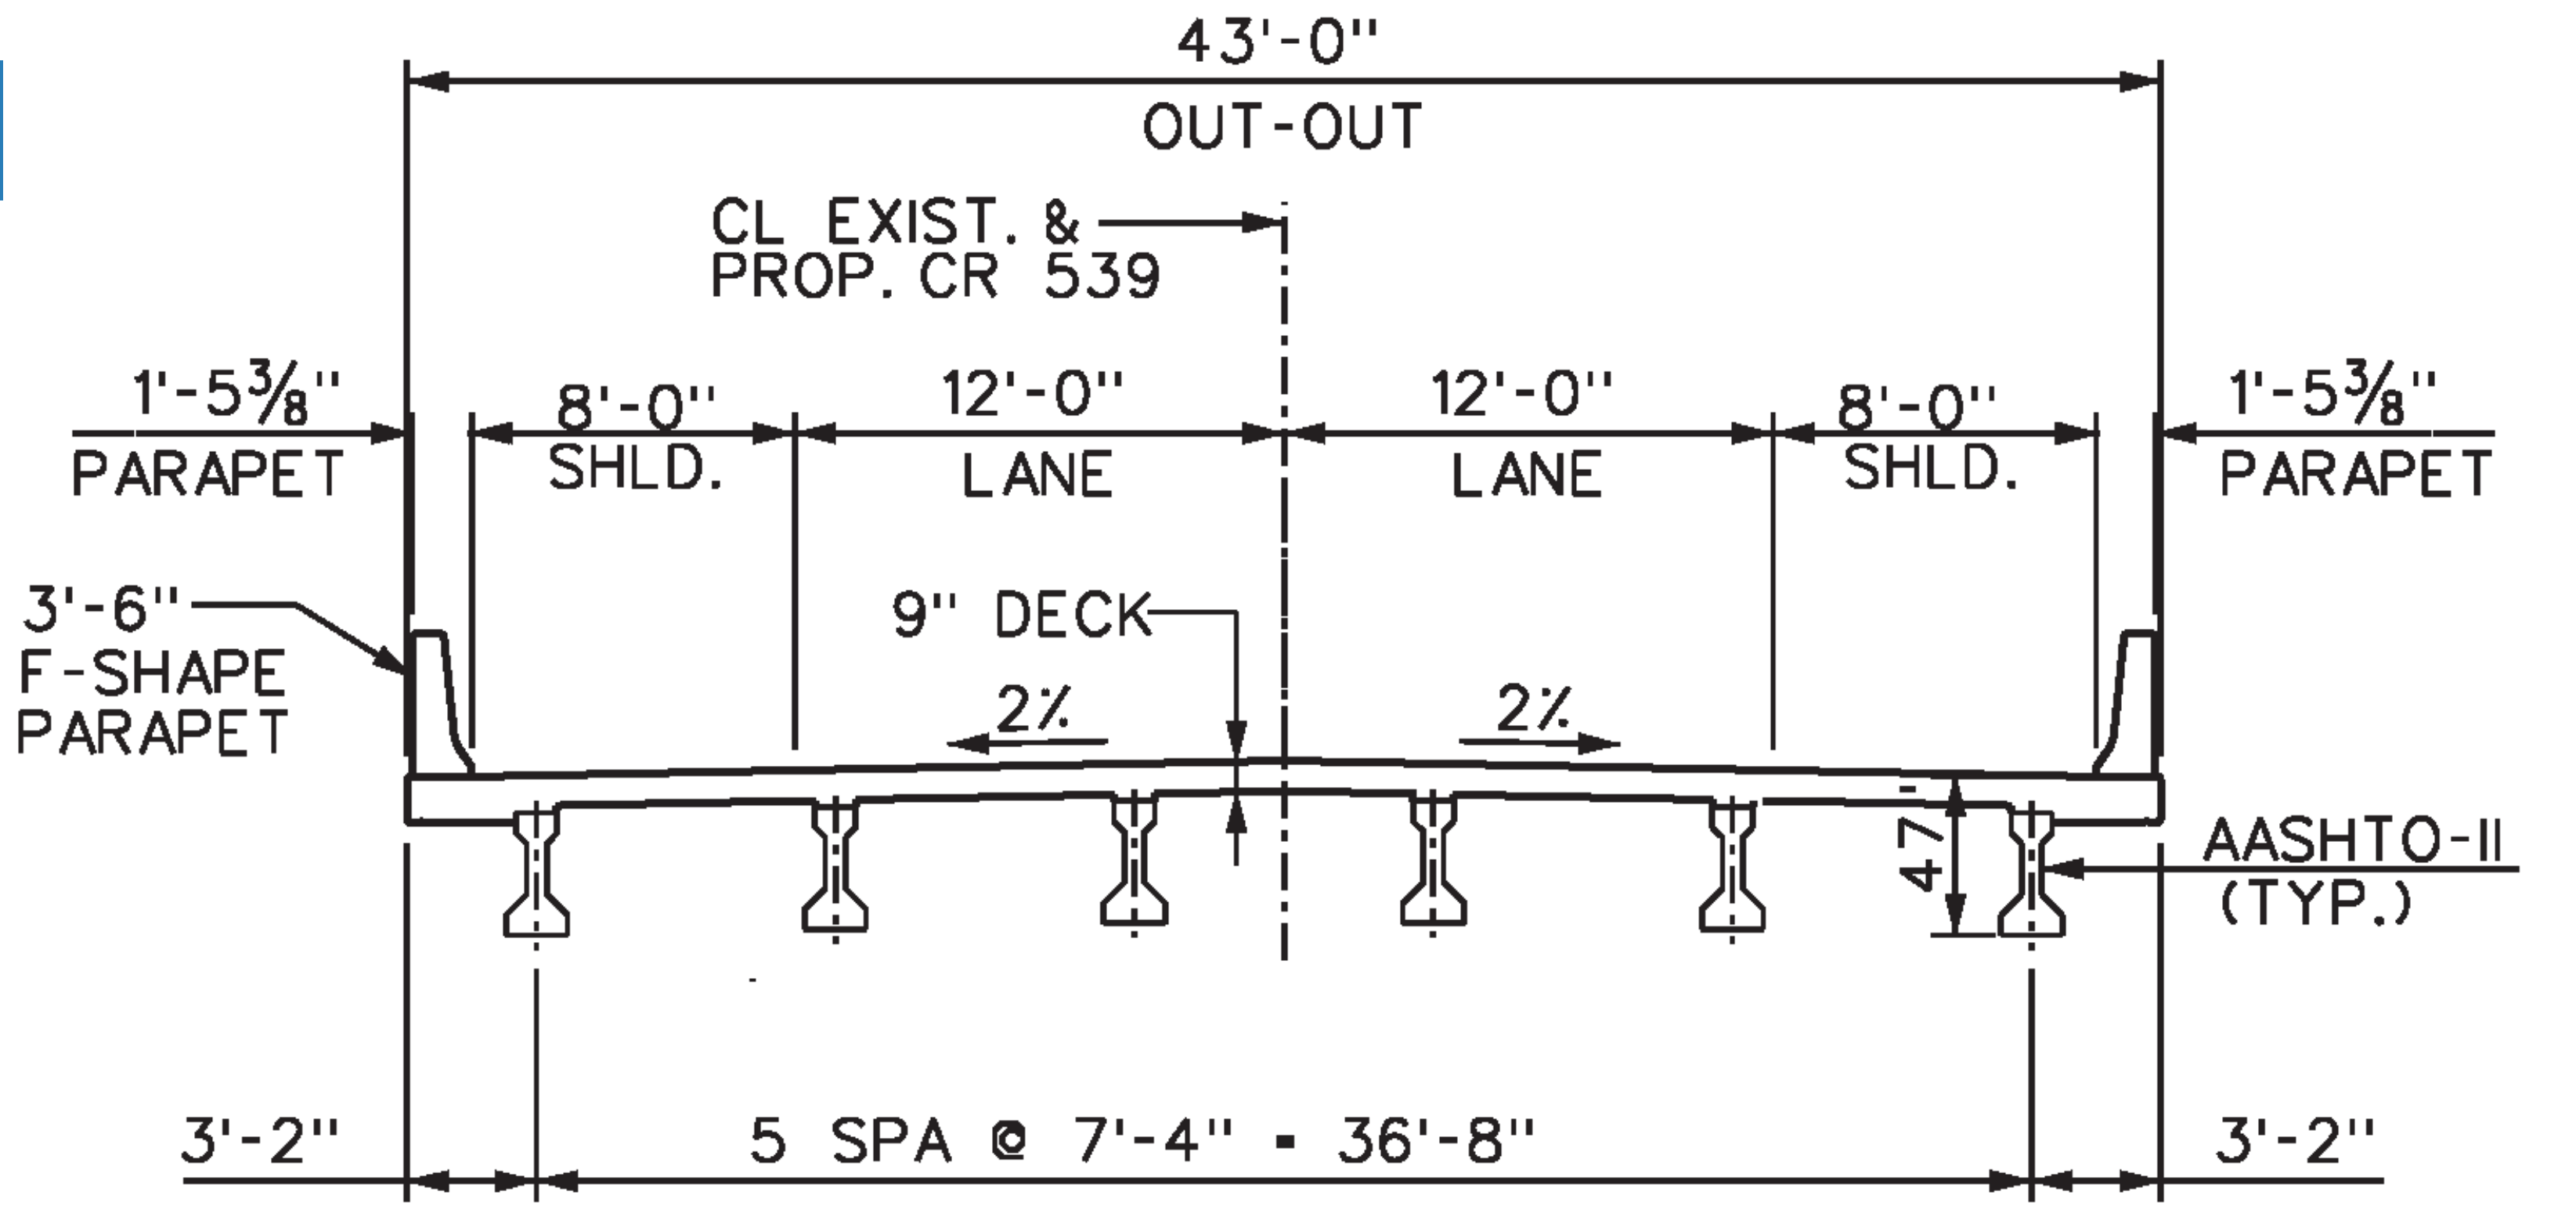

LEARN MORE

Visit our website!

CR539atJBMDL.com