
 
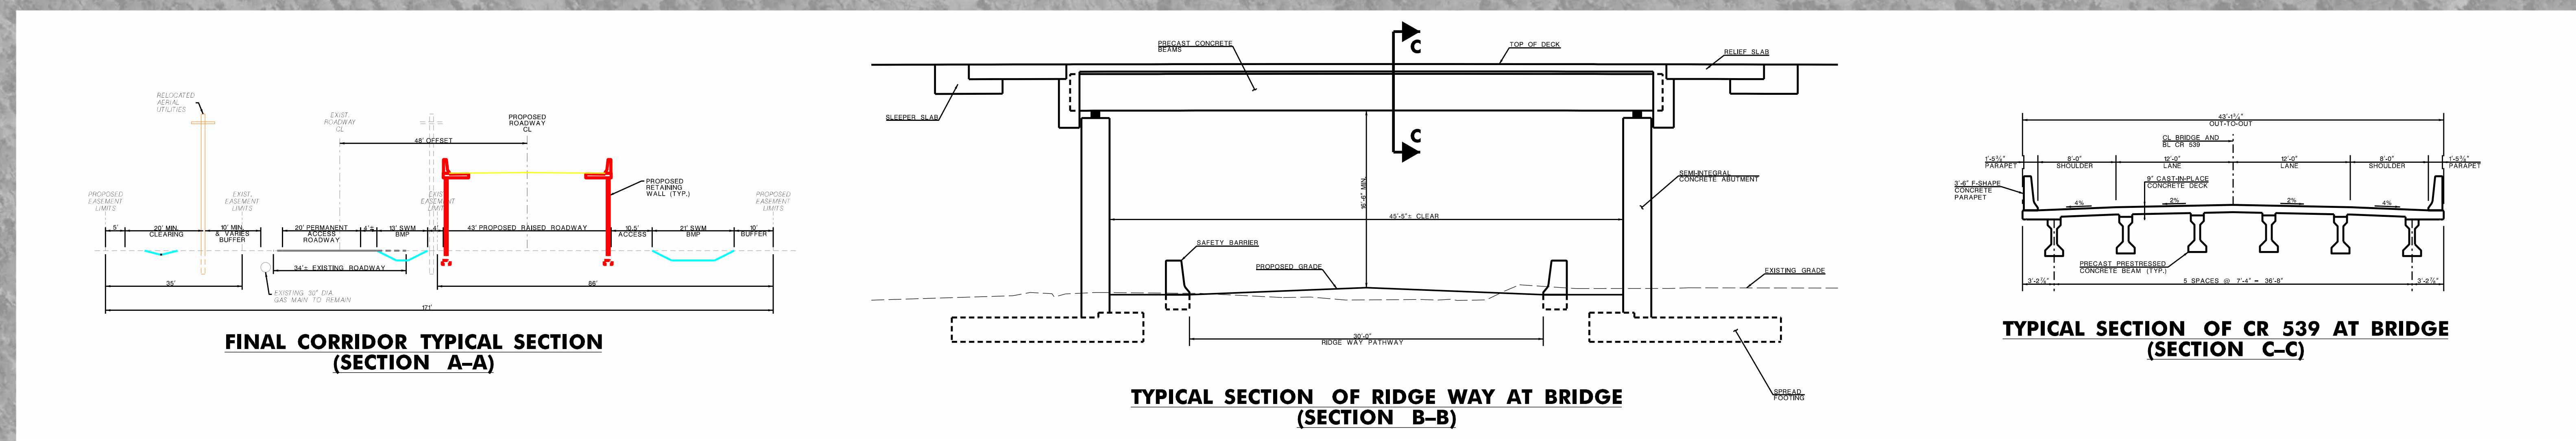


NO. JAG-02016600
MOTT MACDONALD, LLC
111 WOOD AVENUE SOUTH
ISLIP, NJ 08833-4112

 

- LEGEND:
- PROPOSED CR 539 ROADWAY
 - EXISTING CR 539 ROADWAY (PROPOSED ACCESS ROADWAY)
 - PROPOSED STRUCTURES
 - PROPOSED STORMWATER MANAGEMENT BASINS/SWALES
 - RELOCATED AERIAL UTILITIES

M
MOTT
MACDONALD

CERTIFICATE OF AUTHORIZATION
NO. JAG-02016600
MOTT MACDONALD, LLC
111 WOOD AVENUE SOUTH
ISLIP, NJ 08833-4112

OCEAN COUNTY
NEW JERSEY

CONSTRUCTION OF
C.R. 539 OVERPASS
STRUCTURE NO. 1523-031

COUNTY ROUTE 539
WHITING-NEW EGYPT ROAD OVER
RIDGE WAY

PLUMSTED AND JACKSON TOWNSHIPS

LPE PUBLIC INFORMATION CENTER POSTER

FILE NO.	DATE	DESIGNED	CHECKED
24 - 001 - 0331	AUGUST 2025		

SHEET OF *